

SKY BRIDGE	
A	
ACCESSORY	
823	
7	30
0*	0*

13 EXIT

LOBBY	
A	
ACCESSORY	
425	
15	30
28	14

MEDIA	
A-2	
1178	
15	30
79	39

ACCESSORY	
275	
50	30
5	9

13

16

F.E.C.

5

EXIT

13

COACHES	
LOCKER	
B	
625	
100	200
6	20*

5

F.E.C.

95'-2" COMMON PATH

17

WET AREA	
B	
660	
100	NA
7	NA

MALE BATHING	
3	1
NON-ADA	ADA
5 LAVS	

STAR 9	
EGRESS WIDTH = 66"	
LOAD CAPACITY = 220	

13

JANITOR	
S-1	
59	
300	2000
0	0

STAR 4	
EGRESS WIDTH =	
LOAD CAPACITY =	

LIFE SAFETY - LEVEL 3 PLAN

SCALE: 1/8" = 1'-0"


NORTH

3

COACHES WET AREA 3118 @ SINKS

A6.03

SCALE: 3/8" = 1'-0"

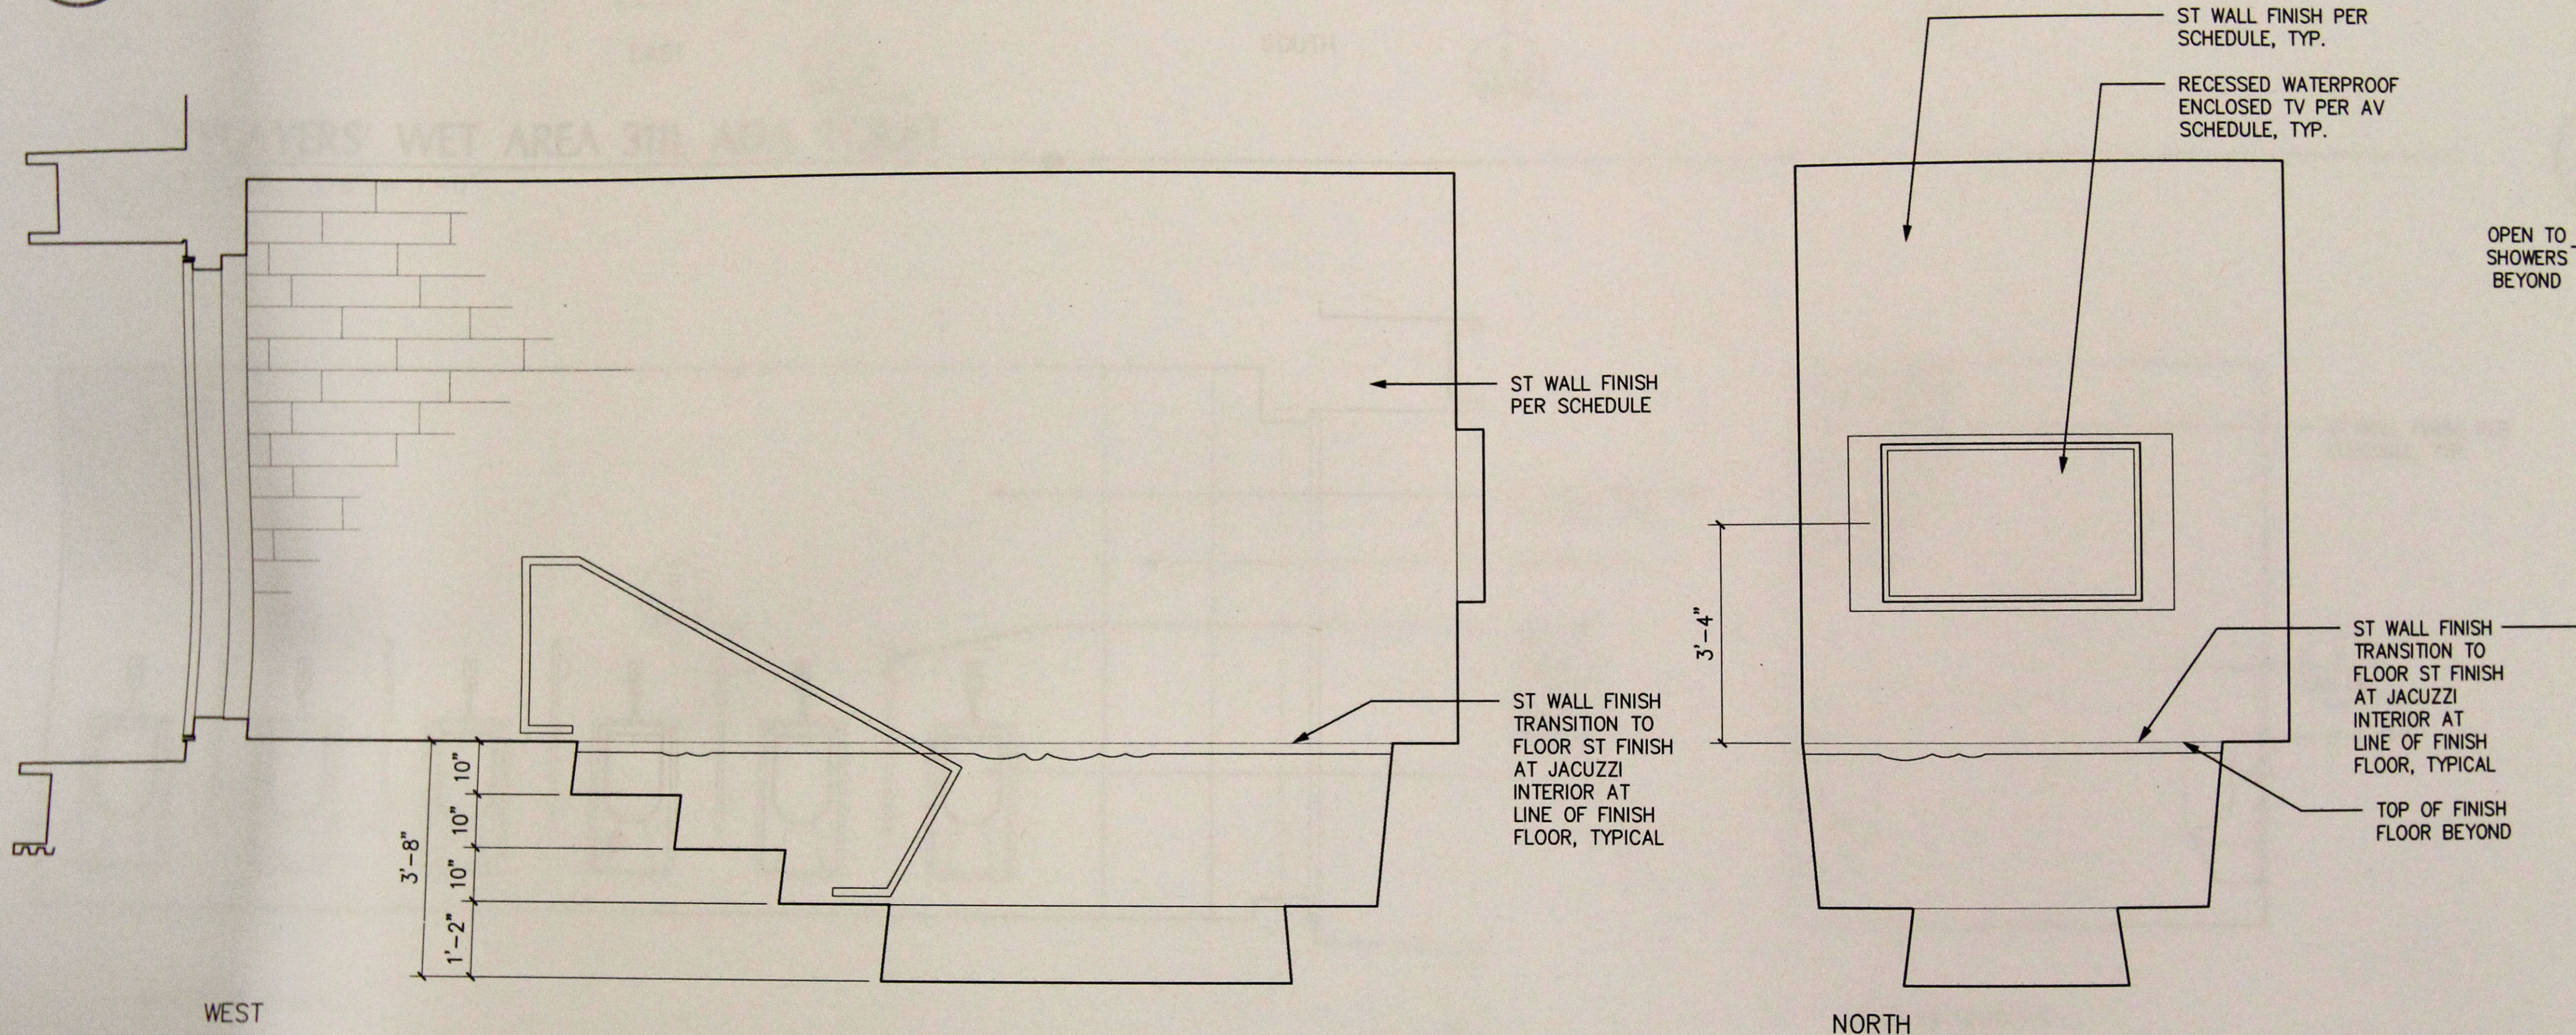


2


COACHES WET AREA 3118 @ INGRADE SPA

A6.03

SCALE: 3/8" = 1'-0"

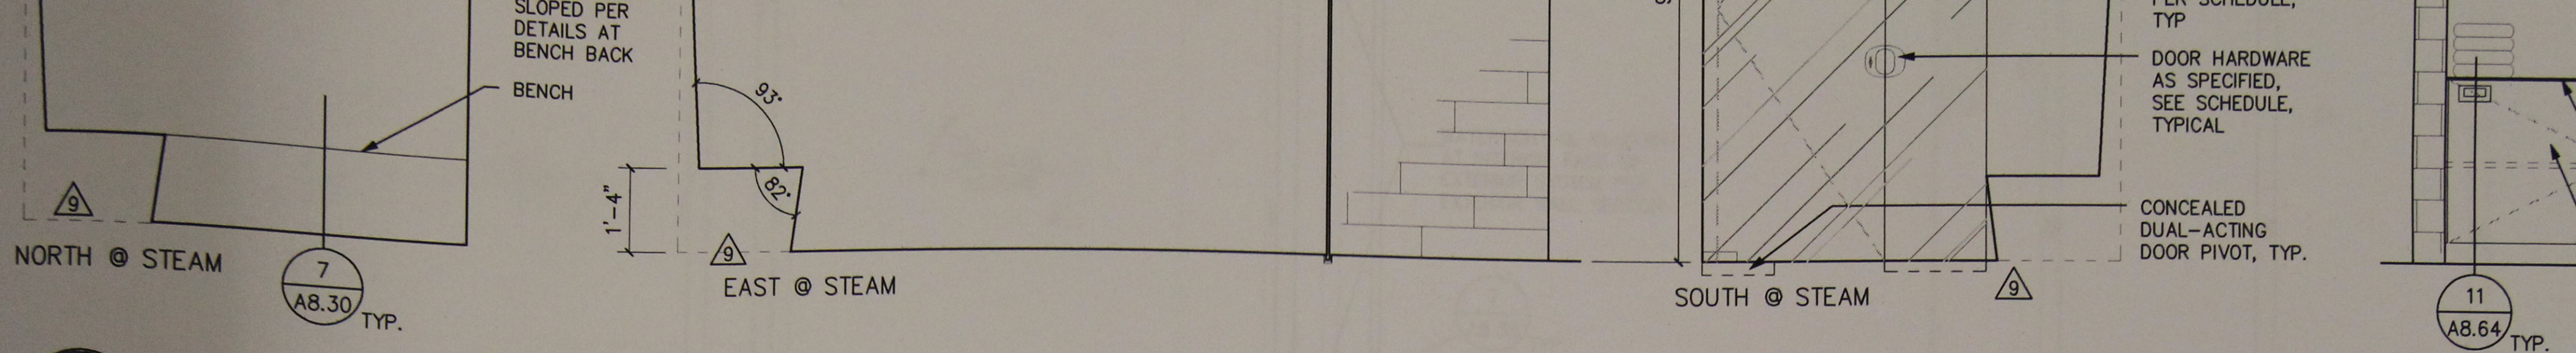

5 COACHES WET AREA 3118, STEAM ROOM
A6.03 SCALE: 3/8" = 1'-0"

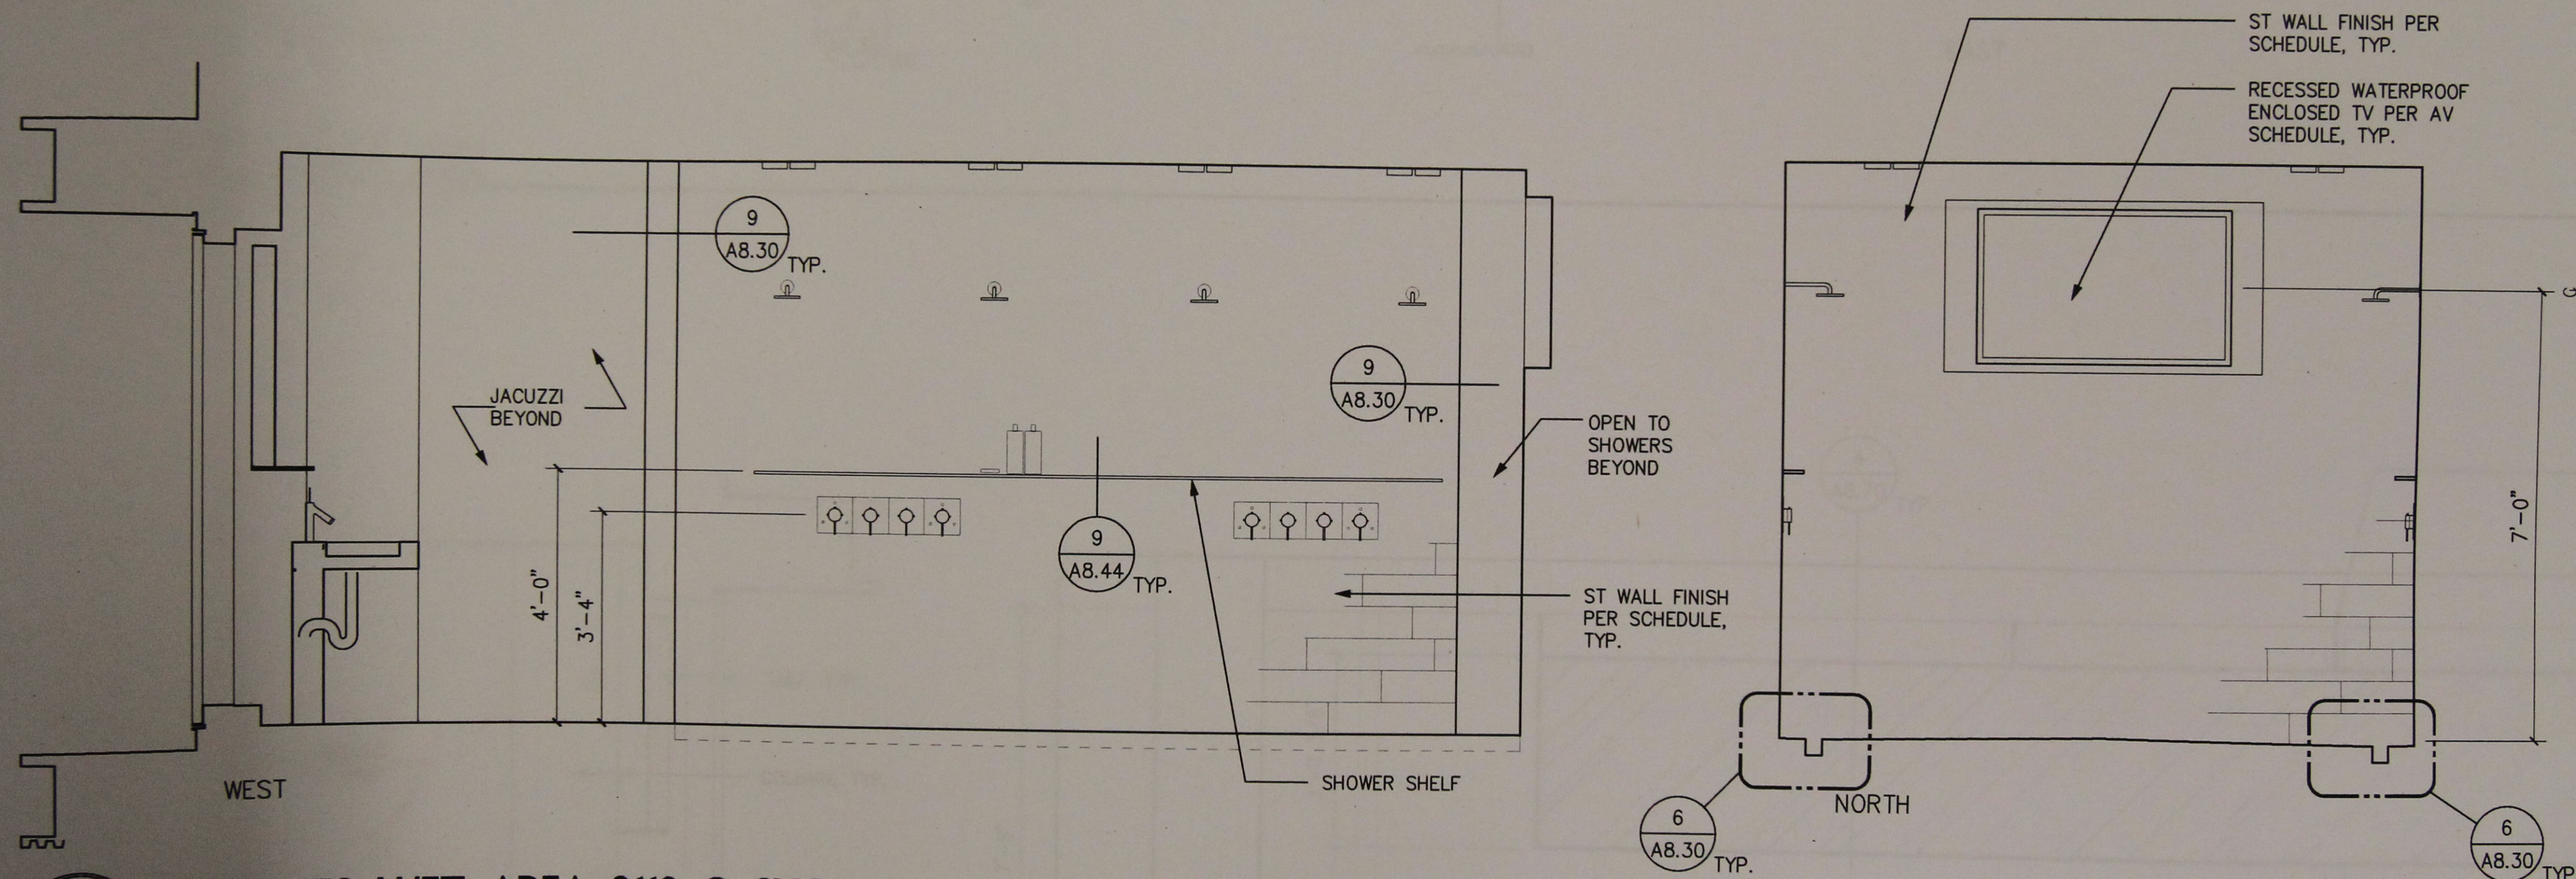

4 COACHES WET AREA 3118 @ SHOWERS
A6.03 SCALE: 3/8" = 1'-0"

